

**THE NETHERLANDS**  
(N E D E R L A N D)**COMMUNICATION**Concerning <sup>(1)</sup>:

- approval granted
- ~~approval extended~~
- ~~approval refused~~
- ~~approval withdrawn~~
- ~~production definitely discontinued~~

of a type of direction indicator pursuant to Regulation number 6.

**Approval number: E4-6R-0115616****Extension number: 00**

1. Trade name or mark of the device : JIAHUI
2. Manufacturer's name for the type of device : JH101
3. Manufacturer's name and address : Yuyao Linshan Jiahui Metal Products Factory  
Linpu village, Linshan, Yuyao,  
Zhejiang,  
China
4. If applicable, name and address of the manufacturer's representative : Not applicable
5. Submitted for approval on : 31 March 2011
6. Technical service responsible for conducting approval tests : RDW  
P.O. Box 777  
2700 AT Zoetermeer  
The Netherlands
7. Date of test report issued by that service : 4 May 2011
8. Number of test report issued by that service : RDW-97/24-3281



9. Concise description : Rear direction indicator lamp
- Category : ~~1/1a/1b/2a/2b/3/4/5/6~~<sup>(1) (2)</sup>
- Number, category and kind of light source(s) : 1, P21W, filament lamp
- Voltage and wattage : 12V / 21W
- Light source module specific identification code : Not applicable
- Only for installation on M1 and/or N1 category vehicles : ~~yes/no~~<sup>(1)</sup>
- Only for limited mounting height of equal to or less than 750 mm above the ground : ~~yes/no~~<sup>(1)</sup>
- Geometrical conditions of installation and relating variations, if any : See documentation
- Application of an electronic light source control gear/variable intensity control : Not applicable
- (a) being part of the lamp : ~~yes/no~~<sup>(1)</sup>
- (b) being not part of the lamp : ~~yes/no~~<sup>(1)</sup>
- Input voltage(s) supplied by an electronic light source control gear/variable intensity control : Not applicable
- Electronic light source control gear/variable intensity control manufacturer and identification number (when the light source control gear is part of the lamp but is not included into the lamp body) : Not applicable
- Variable luminous intensity : ~~yes/no~~<sup>(1)</sup>
10. Position of the approval mark : On the lens
11. Reason(s) for extension (if applicable) : Not applicable



12. Approval : granted/~~extended/refused/withdrawn~~<sup>(1)</sup>
13. Place : Zoetermeer
14. Date : 9 June 2011
15. Signature :



16. The list of documents deposited with the Administrative Service which has granted approval is annexed to this communication and may be obtained on request.  
- Information document: JH101-00, 4 pages, dated: March 23, 2011

---

<sup>(1)</sup> Strike out what does not apply.

<sup>(2)</sup> For direction indicator lamps of categories 1, 1a, 1b, 2a and 2b, information regarding the signal according to paragraph 6.4.2.

Yuyao Linshan Jiahui Metal Products Factory  
Chenghuangtu, Linpu village, Linshan, Yuyao, Zhejiang

March 23 2011

Dear Sirs,

We would like to apply for the type approval according to ECE .

Function	ECE approval number
Rear position lamp	E4-7R-02 15616
Stop lamp	E4-7R-02 15616
Rear direction indicator	E4-6R-01 15616
Rear licence plate lamp	E4-4R-00 15616

Trade name or mark	:	
Manufacturer's name for type of device	:	JH101
Name and address of manufacturer	:	Yuyao Linshan Jiahui Metal Products Factory Chenghuangtu, Linpu village, Linshan, Yuyao, Zhejiang


We confirm that the above mentioned application has not been submitted to any other EC member state nor has any other member state granted a corresponding approval.

Sincerely



First application date	March 23, 2011
------------------------	----------------

## 1、Specification data

Type		JH101			
Function		Rear combination lamp			
		Rear licence plate lamp	Rear position lamp	Stop lamp	Rear direction indicator
Color		White	Red	Red	Amber
Rated	Voltage	12V	12V	12V	12V
	Wattage	5W		21W	21W
Application Regulation ECE		R4.00	R7.02	R7.02	R6.01
Location of marking	Filament lamp category	P21/5W			P21W
		Marked on housing			
	Trade mark				
	Approval mark	Marked on lens			


## 2、Construction and material

Construction	Material	Remarks
Lens	AS	--
Housing	PP	painting on the inside surface
Electrical Wiring	Copper covered with insulation	--


3、Name and address of manufacturer : Yuyao Linshan Jiahui Metal Products Factory  
Chenghuangtu, Linpu village, Linshan, Yuyao,  
Zhejiang

4、Name and address of representative : N/A  
of manufacturer:



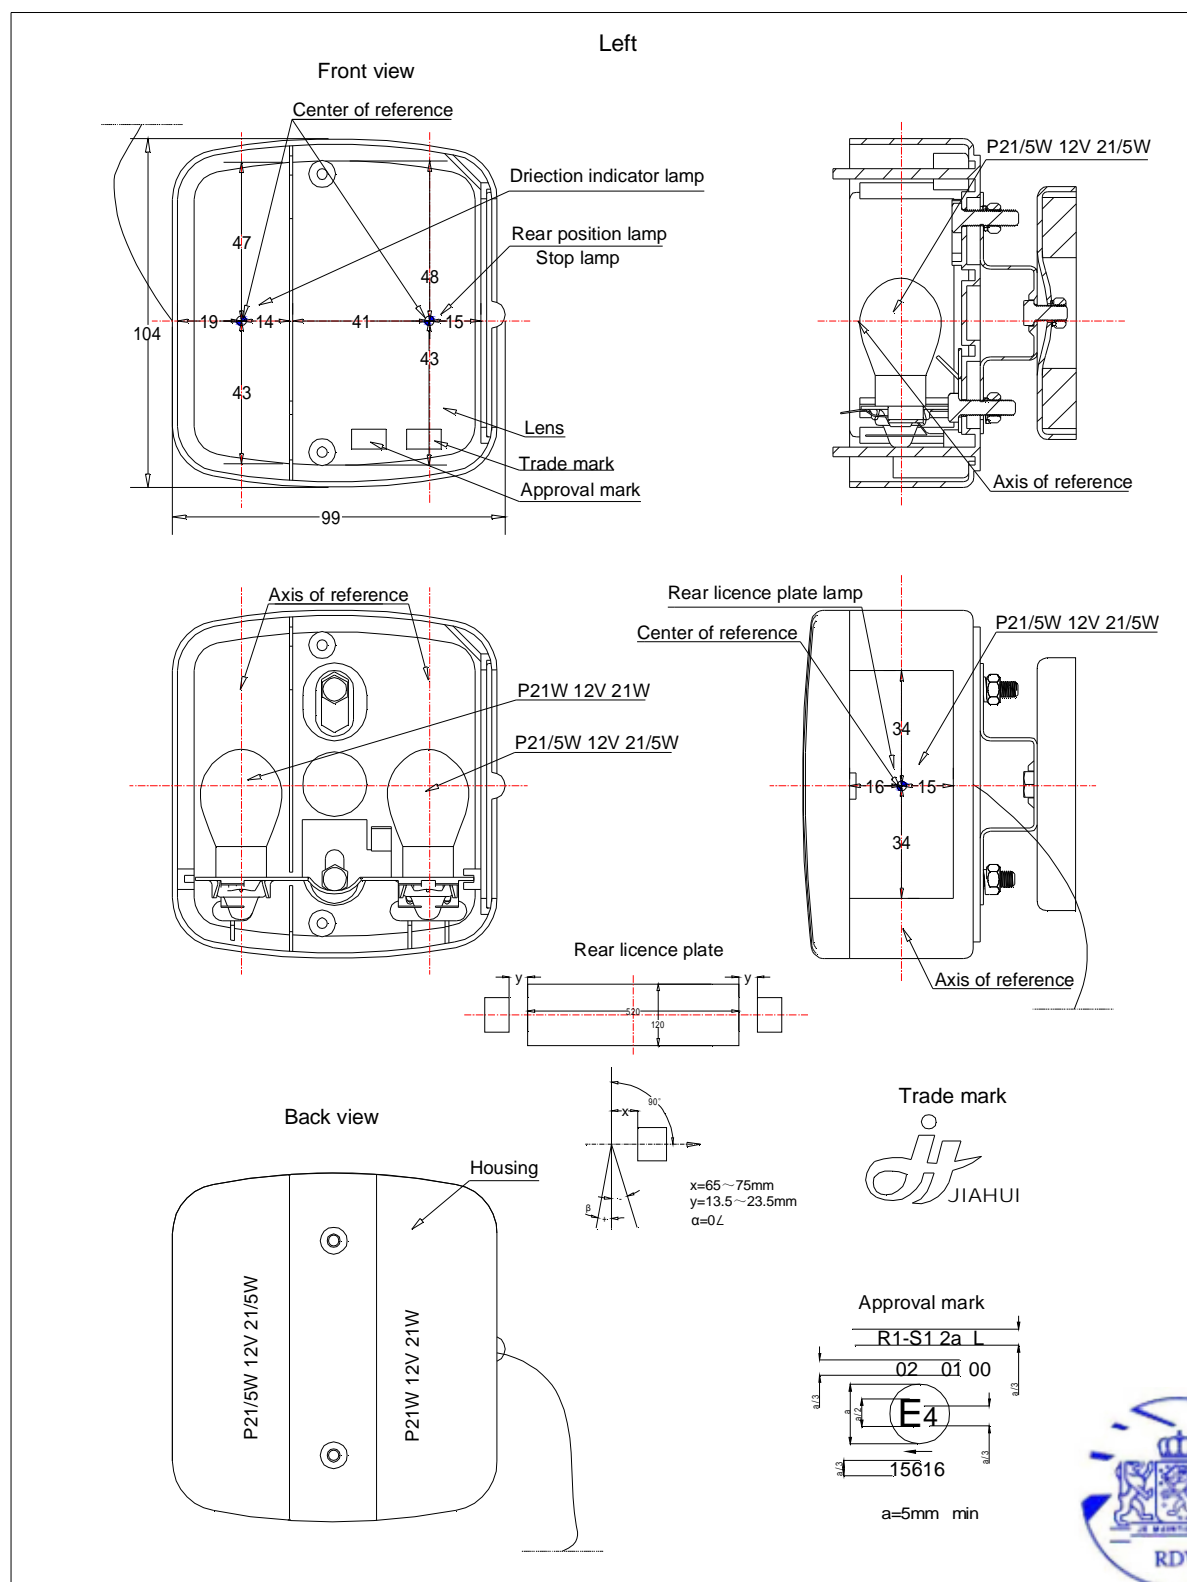

Product Type	JH101
Left side	
Drawing No.	JH101-01

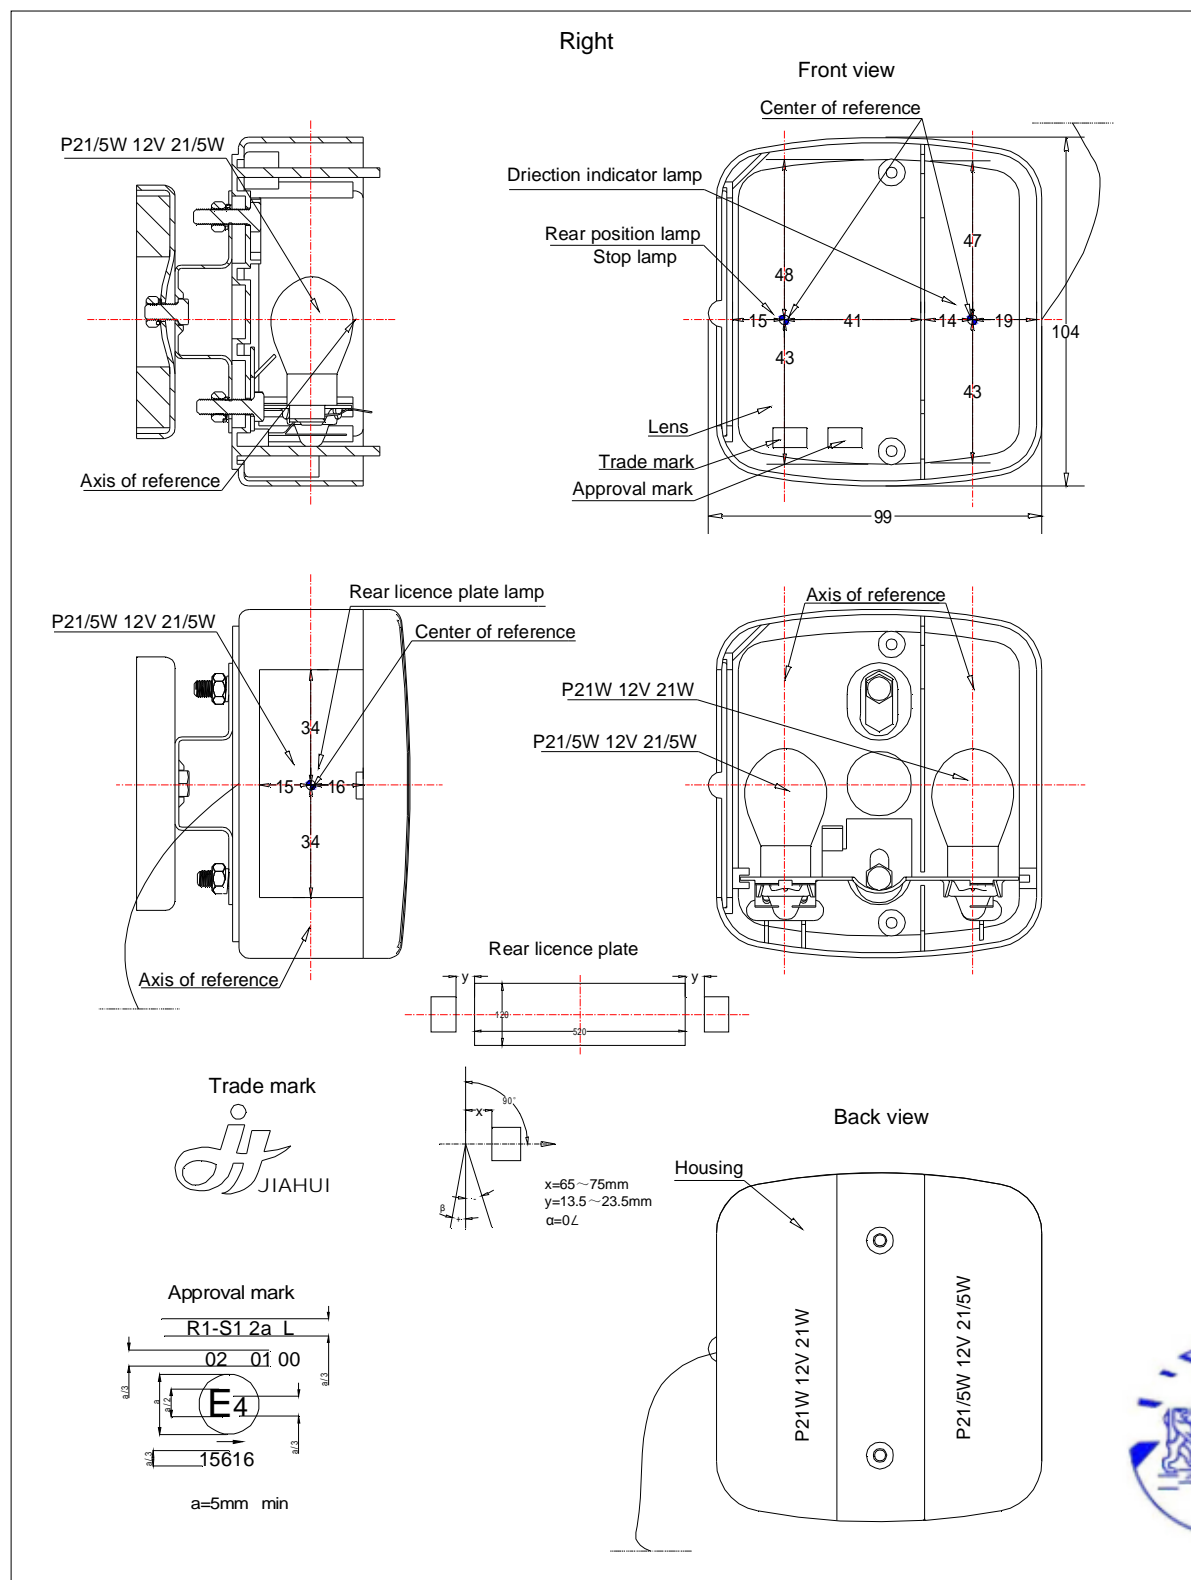

Product Type

JH101

Right side

Drawing No.

JH101-02